


Inside Out and In

KE - Konstruktiver Entwurf - Prof.Dipl.-Ing.K.Schwarzbart - Bearbeiter : Hannes Balck - Matr.-Nr: 0056327

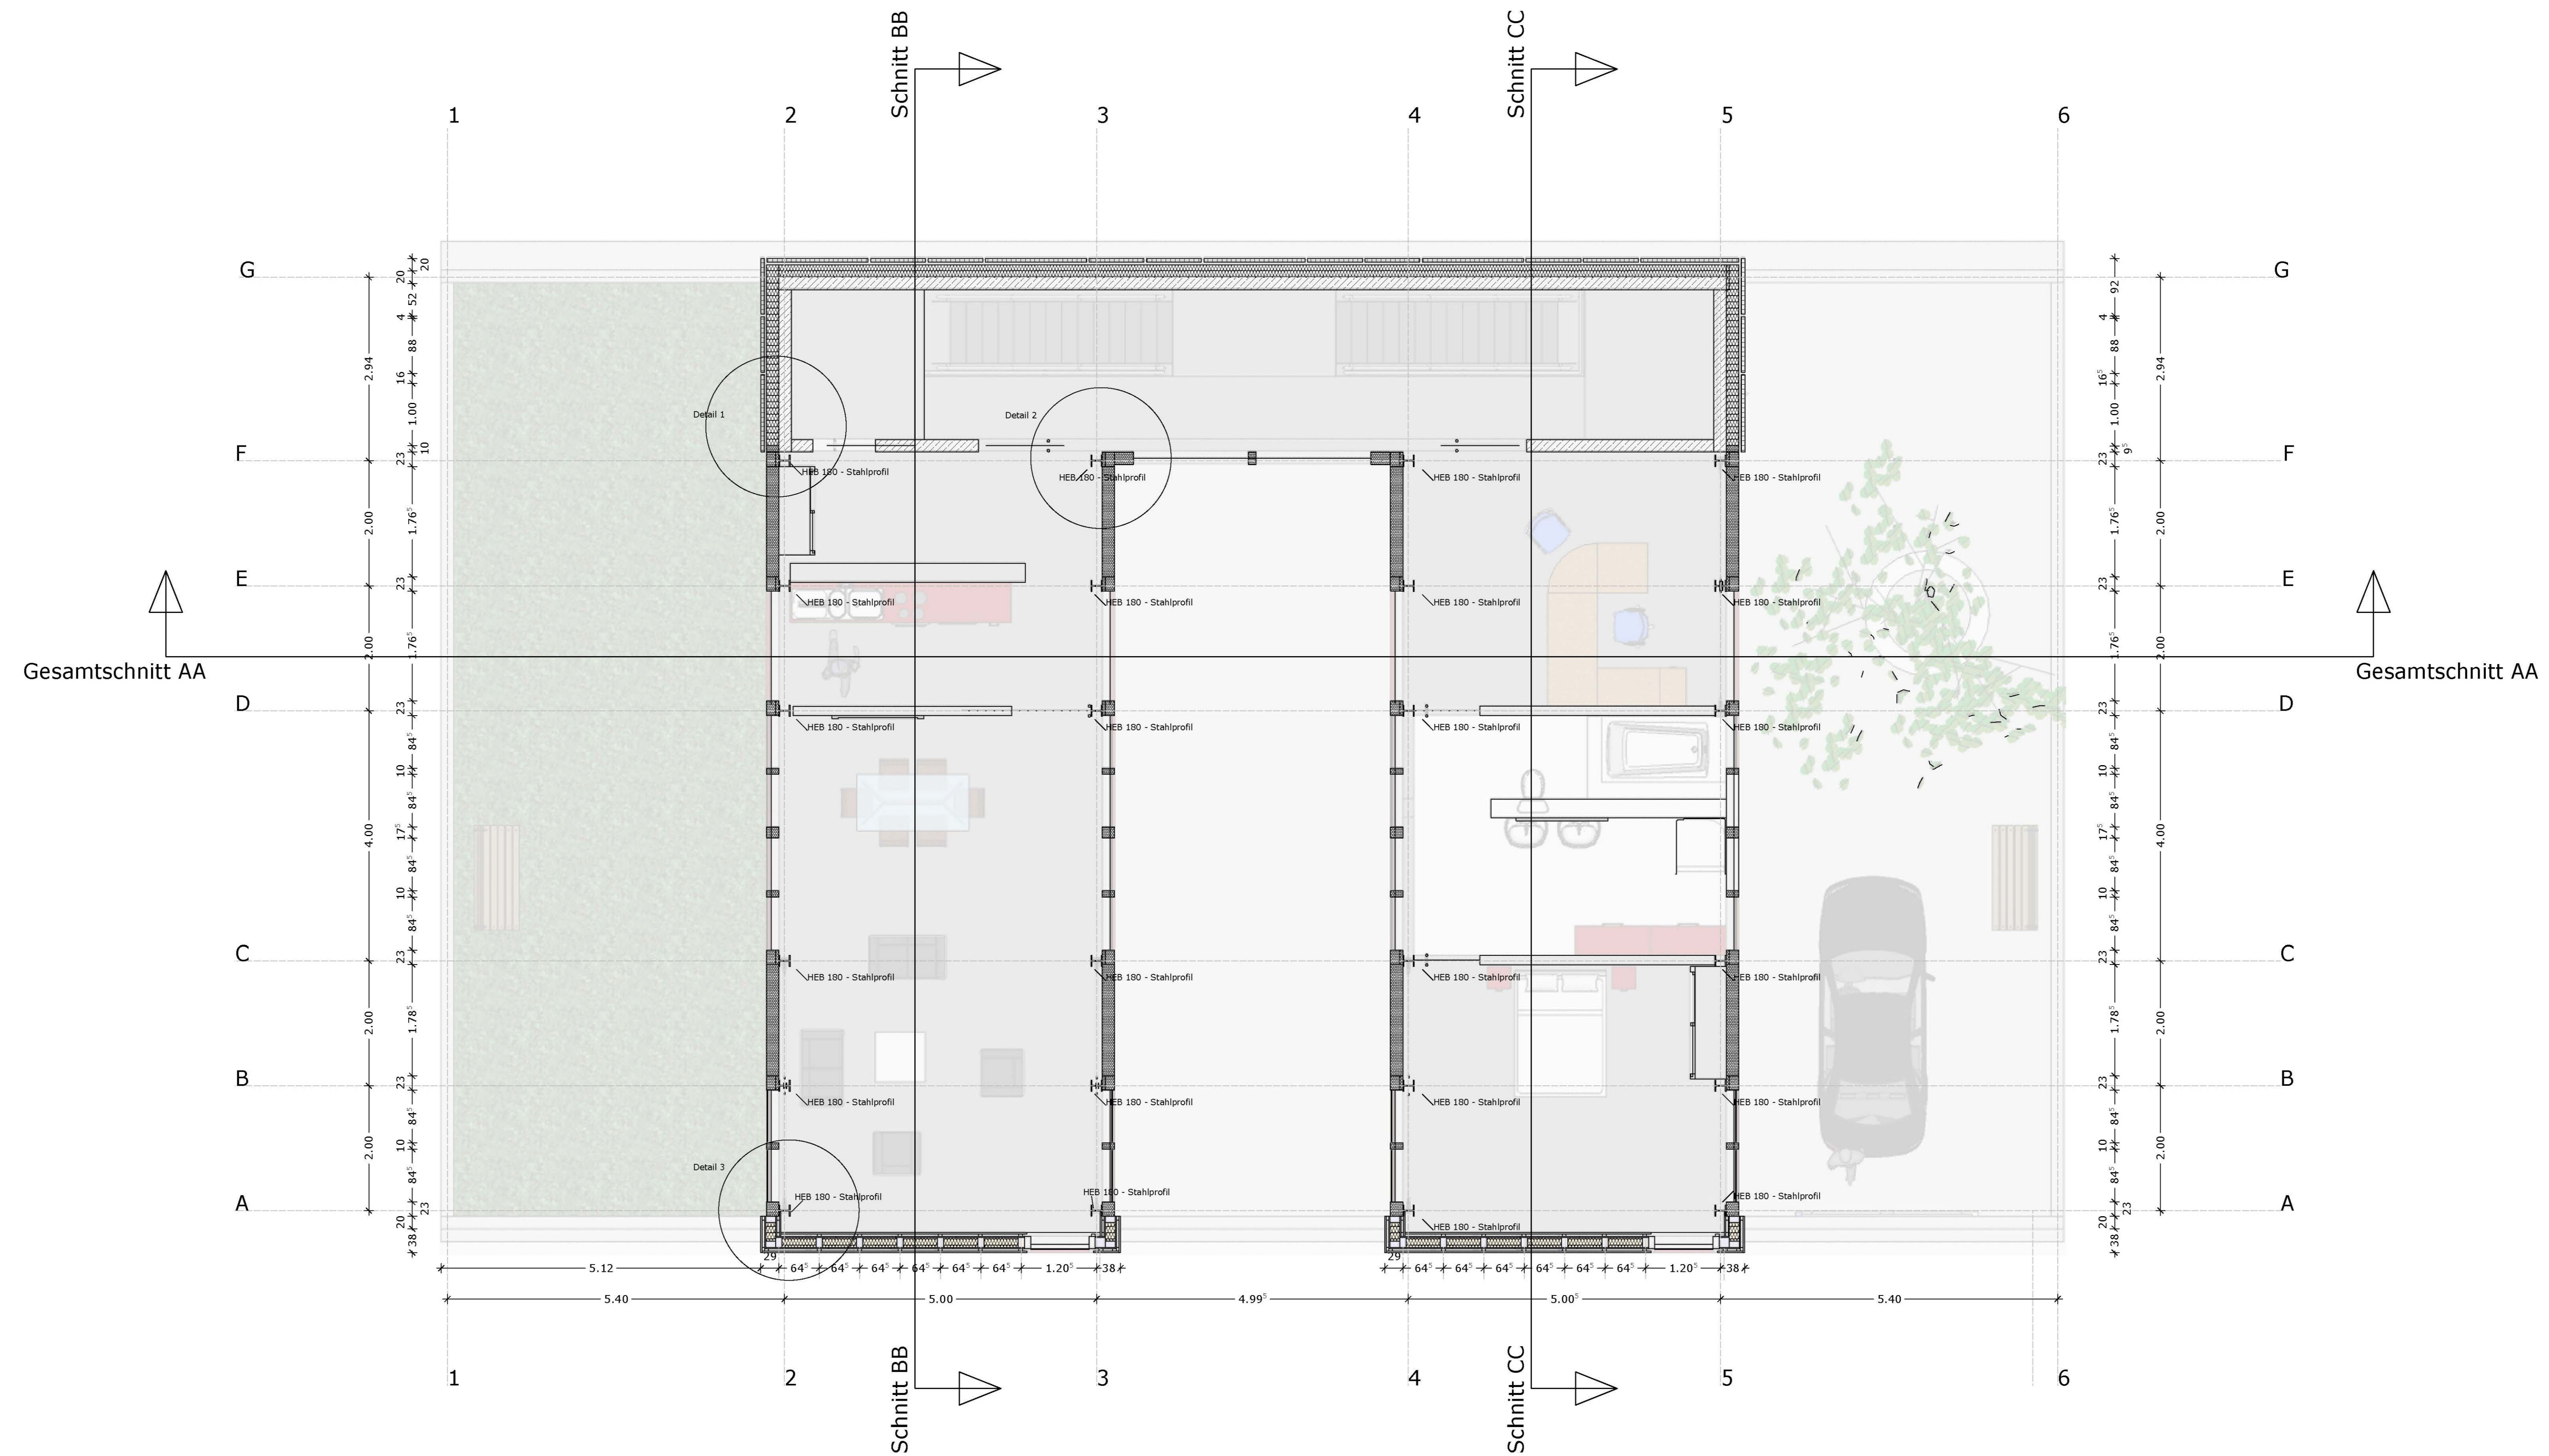

Plan 02 von 06

Grundriss OG - M 1:50